


TYPICAL DETAIL FOR SANITARY SERVICE UNDER PORCH BOX FOOTING

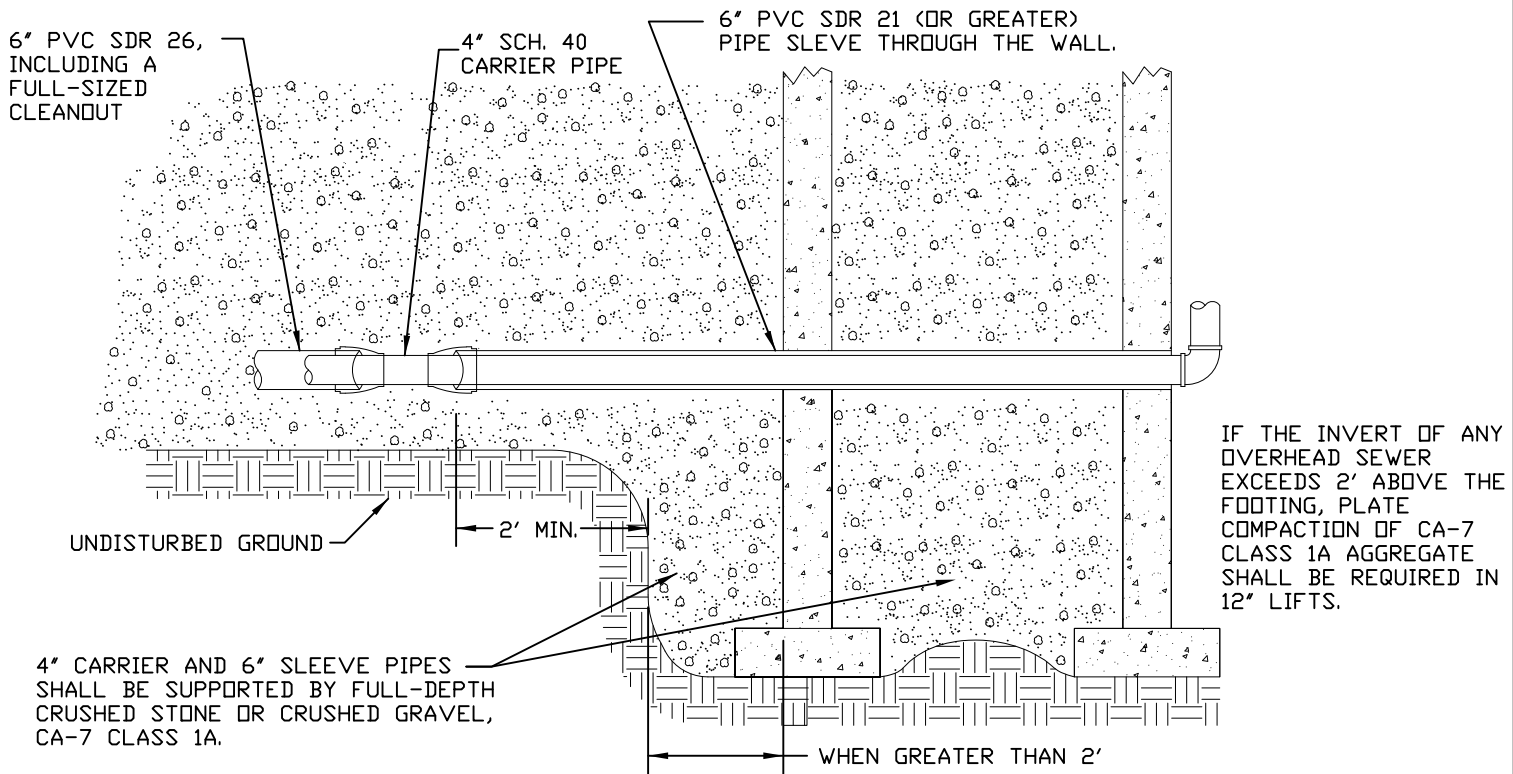

TYPICAL DETAIL FOR SANITARY SERVICE THRU PORCH BOX WALL

Fox Metro
Water Reclamation District

DESIGNED	FMWRD	REVISION	2023
DRAWN	SMM	A Full-Sized Cleanout Note	7/23/2020
APPROVED	KZ, MF	B Added compaction note	12/29/2020
DATE	09/18/07		
SCALE	NTS		
SHEET	1	CAD DWG.	REVISION
OF	1	JOB NO.	B