


6'-7' MAXIMUM DEPTH FOR ALL RESIDENTIAL STUBS. WHERE CONFLICTS BETWEEN WATERMAIN (OR WATER SERVICES) AND SANITARY SERVICES EXIST, INSTALL TO PROPER DEPTH TO AVOID CONFLICT. IN THE EVENT OF CONFLICTS, REFER TO '77 ILL. ADMIN. CODE PART 890, ILLINOIS PLUMBING CODE', LATEST EDITION.

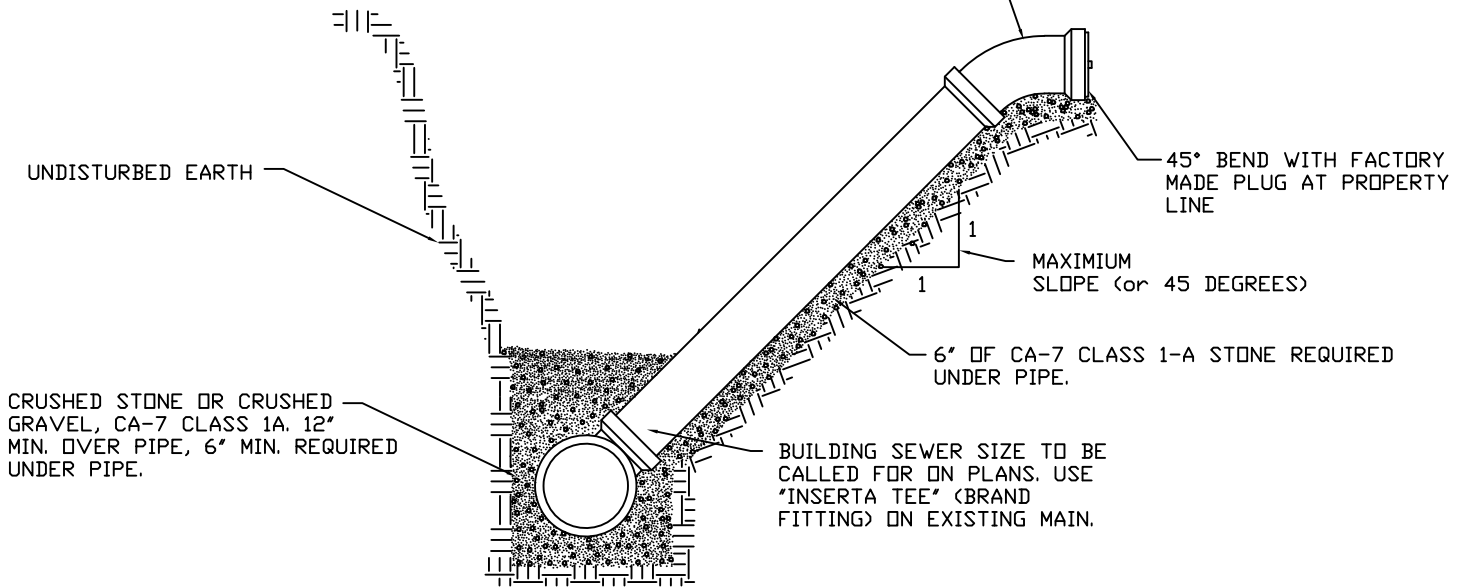

NOTE

FOR SERVICE PIPE MATERIAL SEE SPECIFICATIONS ON PLANS. 6'-7' MAX. DEPTH FOR ALL RESIDENTIAL STUBS.

GREATER THAN 45 ° CONNECTION TO MAIN NOT ALLOWED

RISER CONNECTION FOR SERVICE LATERAL

Fox Metro
Water Reclamation District

DESIGNED	FMWRD	REVISION	2023
DRAWN	KZ	E	Riser & Conflict Notes 03/19/07
APPROVED	KZ, MF	F	Conflict Note 04/29/08
DATE	05-15-00	G	Misc. Note Revisions 12/15/16
SCALE	NTS	H	"NOTE": 12' riser note removed 12/29/2020
SHEET	1	CAD DWG.	REVISION H
OF	1	JOB NO.	